




特別教棟

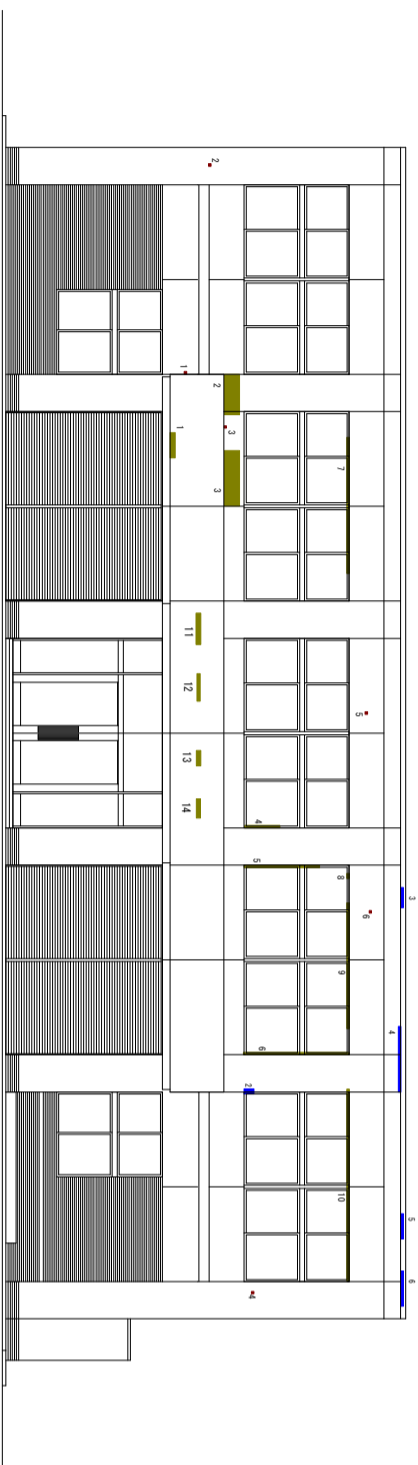


西立面图 S=1/150

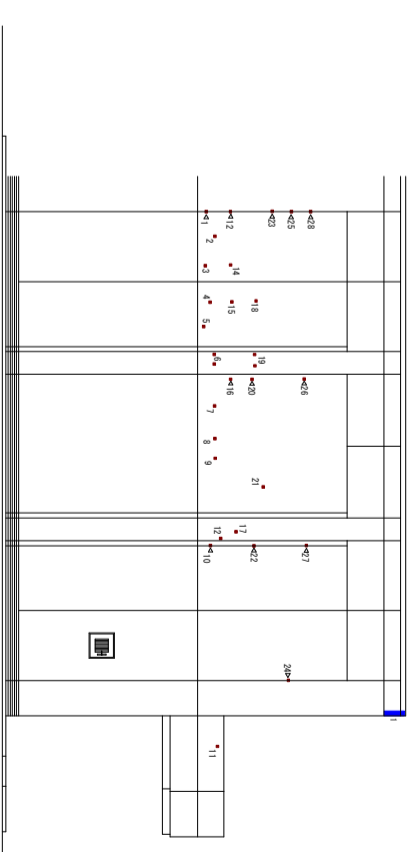

北立面图 S=1/150

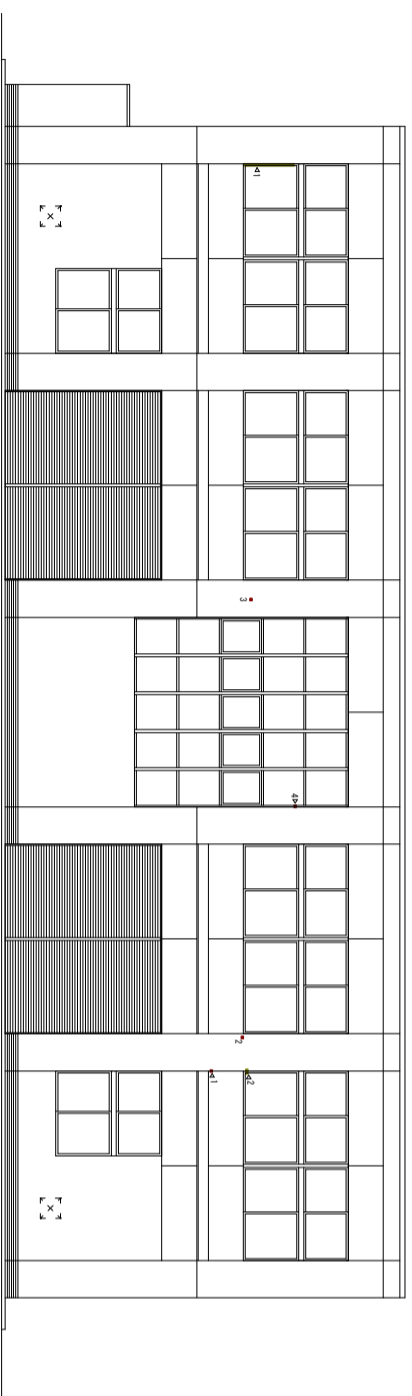

東立面图 S=1/150

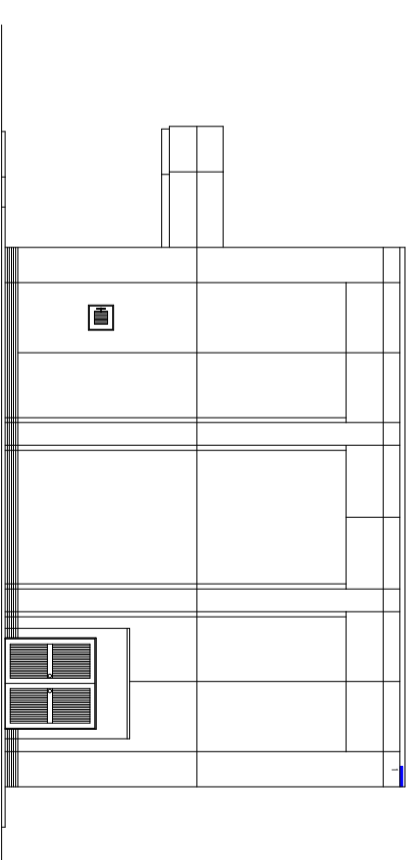

南立面图 S=1/150

凡例	
	浮き
	欠損